


See separate tree schedule
 Minor saplings (trunk dia. below 100 mm) not shown

× Existing level

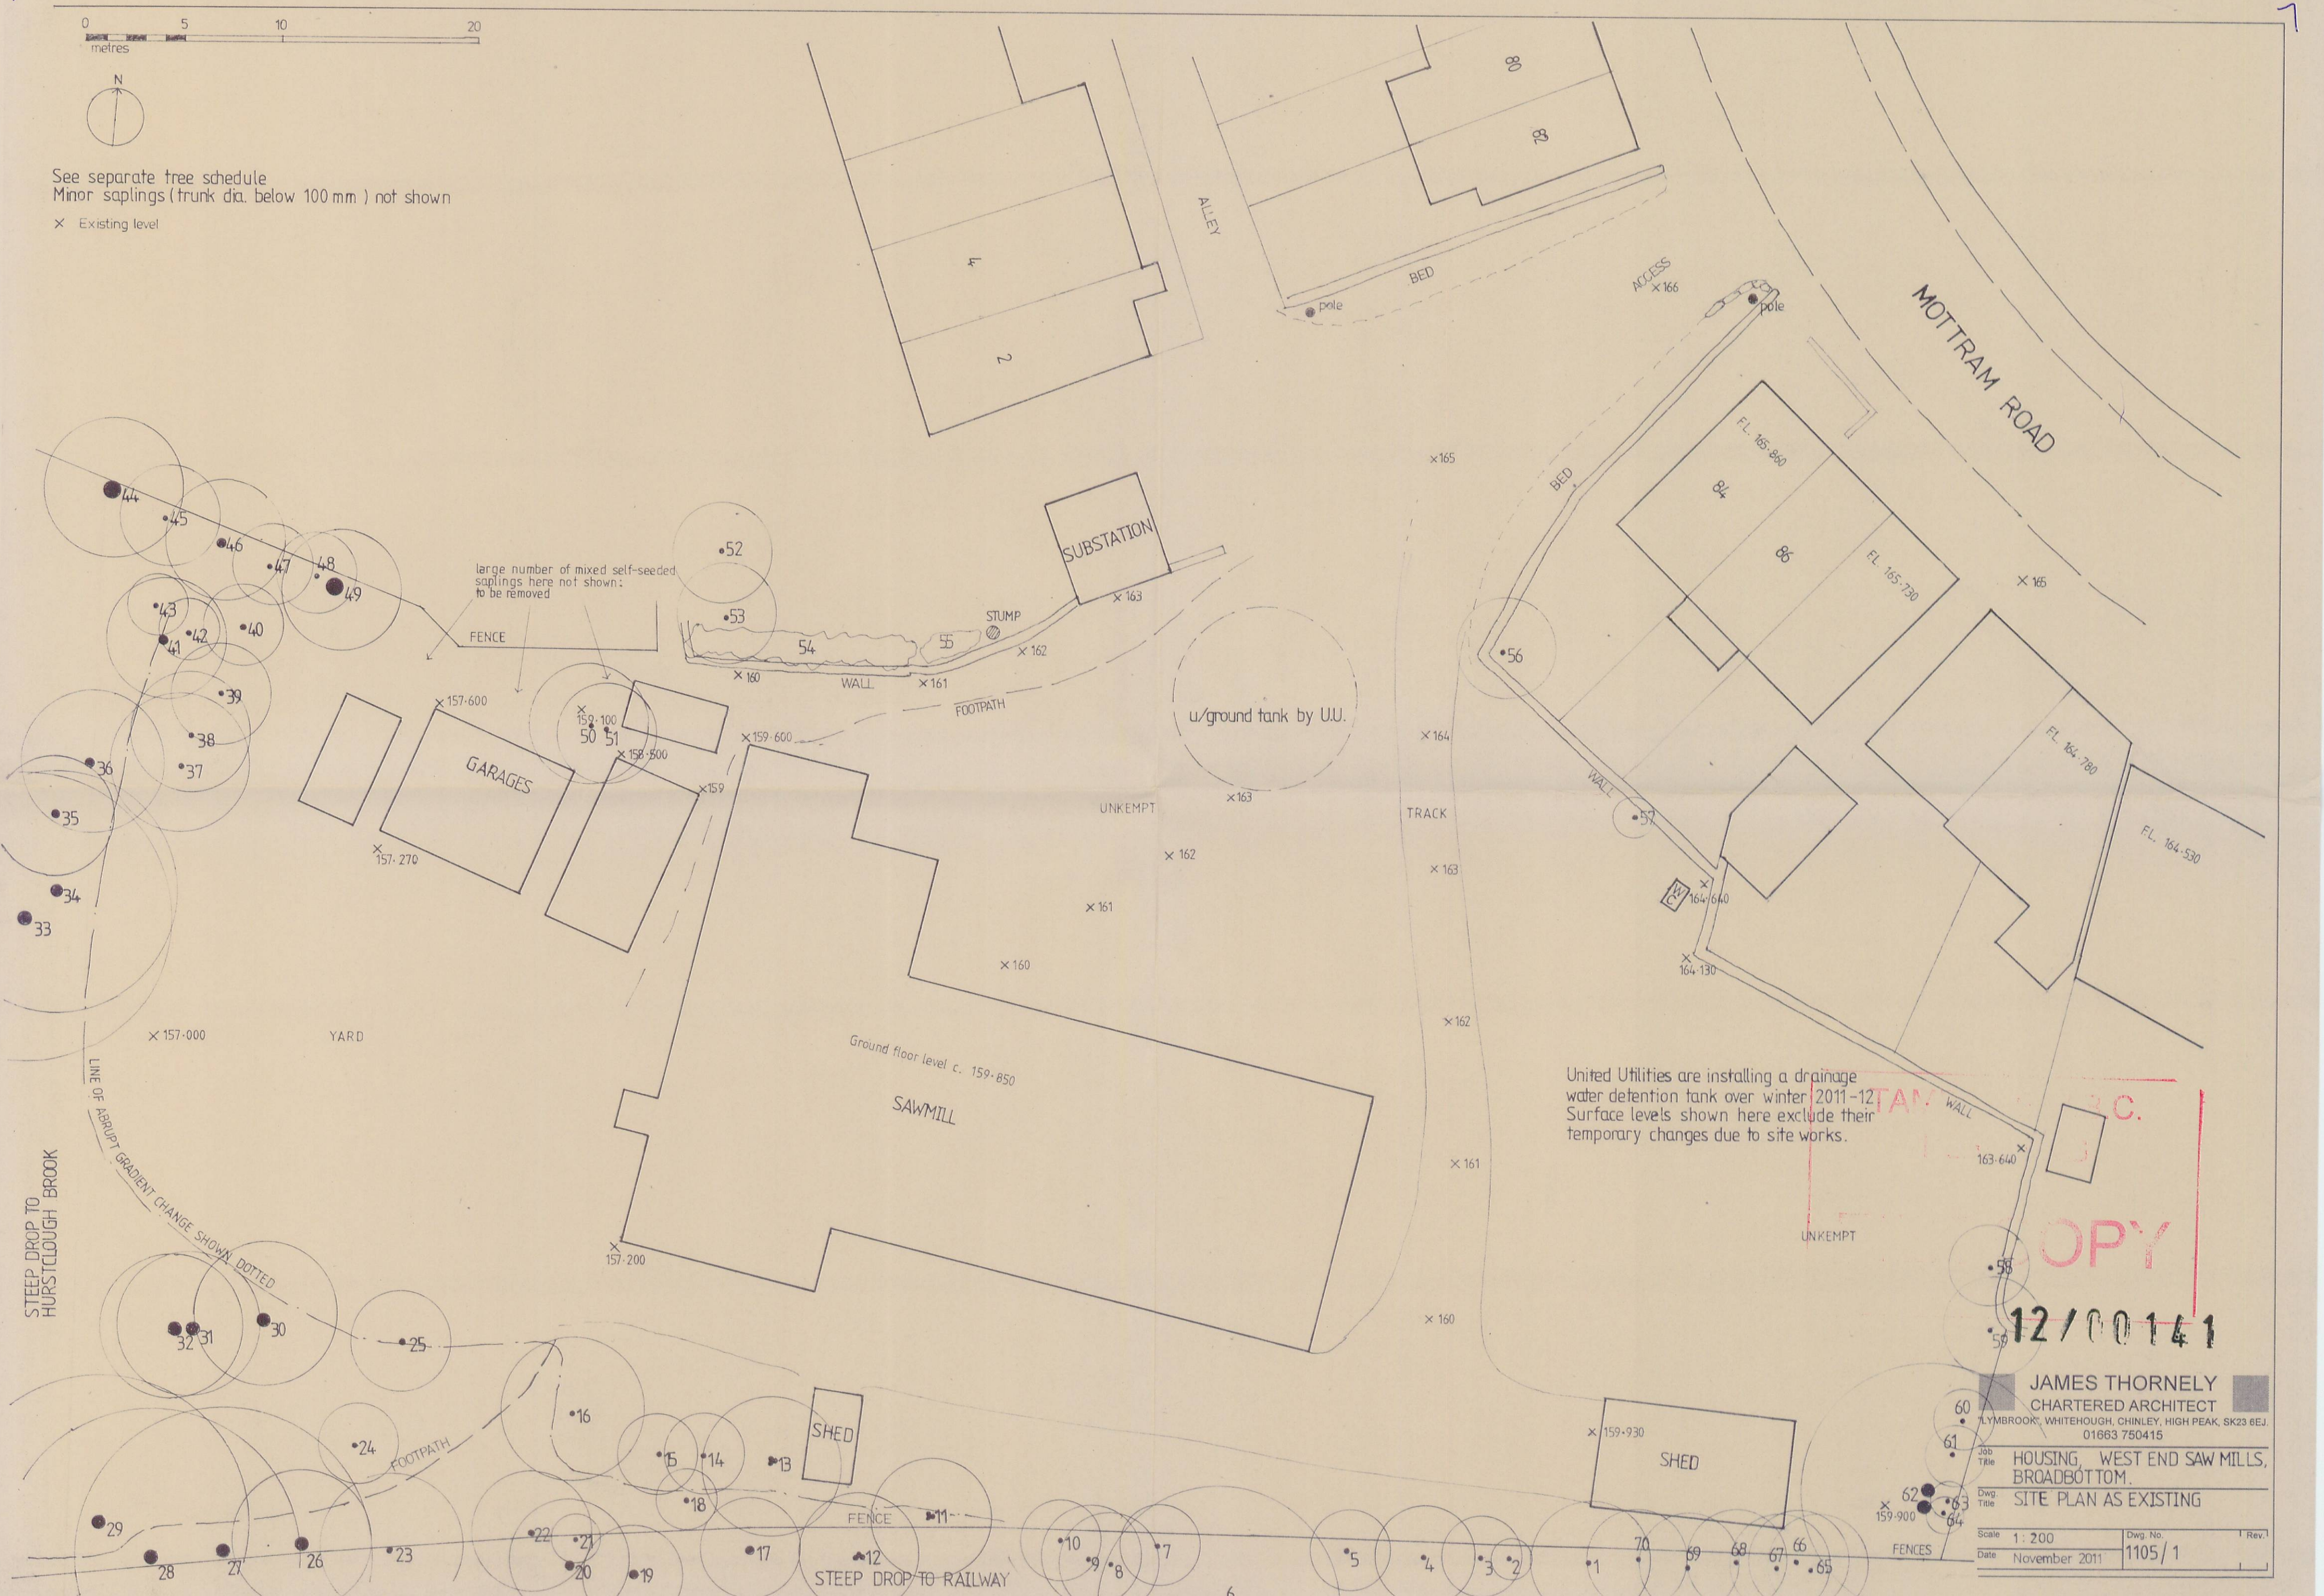

large number of mixed self-seeded saplings here not shown: to be removed

United Utilities are installing a drainage water detention tank over winter 2011-12. Surface levels shown here exclude their temporary changes due to site works.

COPY

12/00141

JAMES THORNELY
 CHARTERED ARCHITECT
 LYMBROOK, WHITEHOUGH, CHINLEY, HIGH PEAK, SK23 6EJ.
 01663 750415

Job Title: HOUSING, WEST END SAW MILLS, BROADBOTTOM.
 Dwg. Title: SITE PLAN AS EXISTING

Scale: 1:200	Dwg. No: 1105/1	Rev.:
Date: November 2011		